

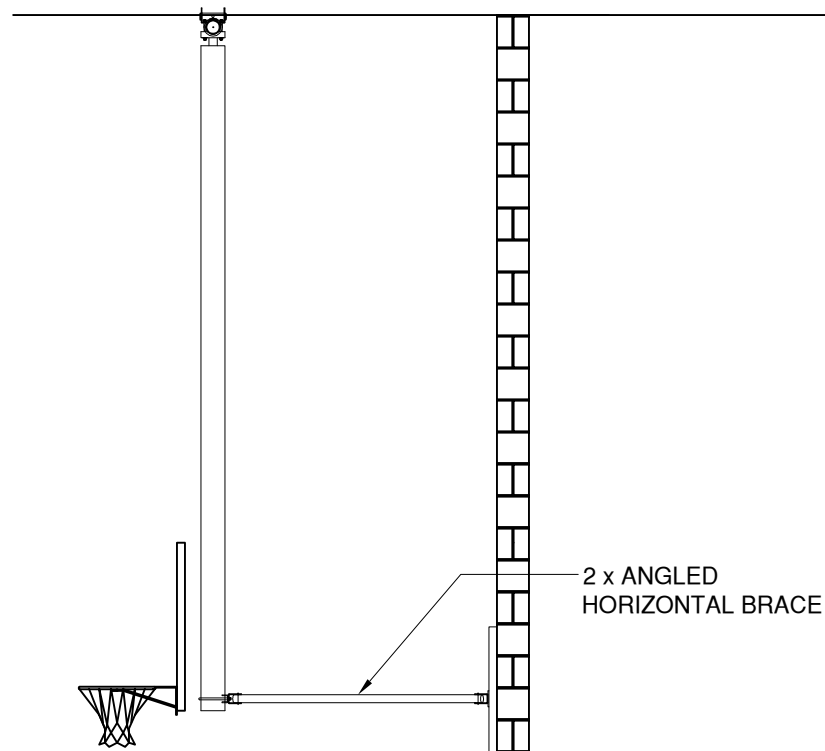
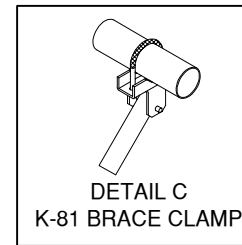


PLAN VIEW

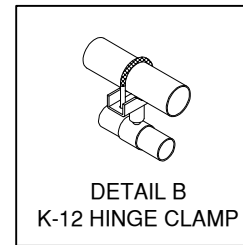


DETAILS (2 x SCALE)

RIM AT
10'
A.F.F.

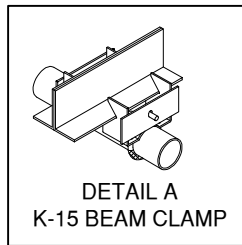

NOTE: THESE ARE GENERIC DRAWINGS, FOR DESIGN PURPOSES ONLY. AFTER THE EQUIPMENT LOCATIONS HAVE BEEN FIELD CHECKED, A SERIES OF AS-BUILTS WILL BE CREATED FOR FABRICATION PURPOSES.

() REQUIRED MODEL #133WB
1/4"=1'

 AALGO MANUFACTURING COMPANY 1650 AVENUE "H" ST. LOUIS, MO 63125 1-314-544-4300 1-800-537-1259 FAX: 1-314-544-2386 www.aalcomfg.com		PROJECT	
		CITY/STATE	
ARCHITECT		DEALER	
CONTRACTOR		JOB NO.	
REVISIONS		DATE	
BY		SCALE	
		N.T.S.	
		DRAWN BY	
		MLJ	
		SHEET #	
		SPEC SECTION 11480	