
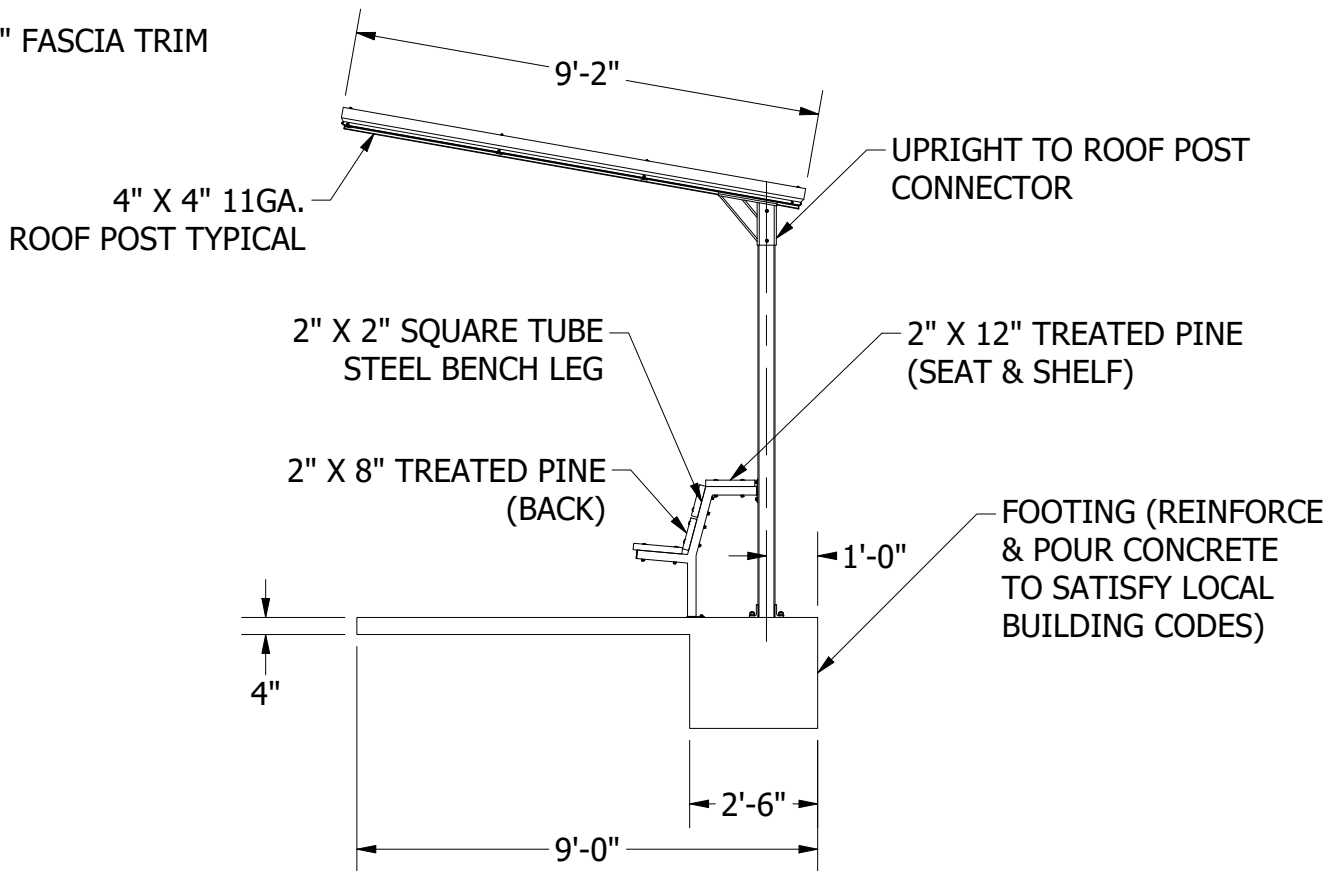


GENERAL NOTES:

1. UPRIGHTS AND ROOF POSTS ARE AVAILABLE IN 16 COLORS & DIRECT BURY OR PLATE MOUNT.
2. GALVANIZED ROOF PURLINS ARE ATTACHED WITH GALVANIZED ROOF PURLIN CLIPS.
3. ROLL FORMED STRUCTURAL ROOF PANELS WITH 3/4" DEEP RIBS, 9" ON CENTER, 1-3/4" WIDE, 26 GAUGE, 36" COVERAGE PER PANEL & IS AVAILABLE IN 16 COLORS.
4. 2" X 2" SQUARE TUBE BENCH LEG IS CUSTOM BUILT AS INTEGRAL PART OF DUGOUT. EQUIPPED WITH 2" X 8" & 2" X 12" TREATED PINE SEAT, BACK & SHELF.

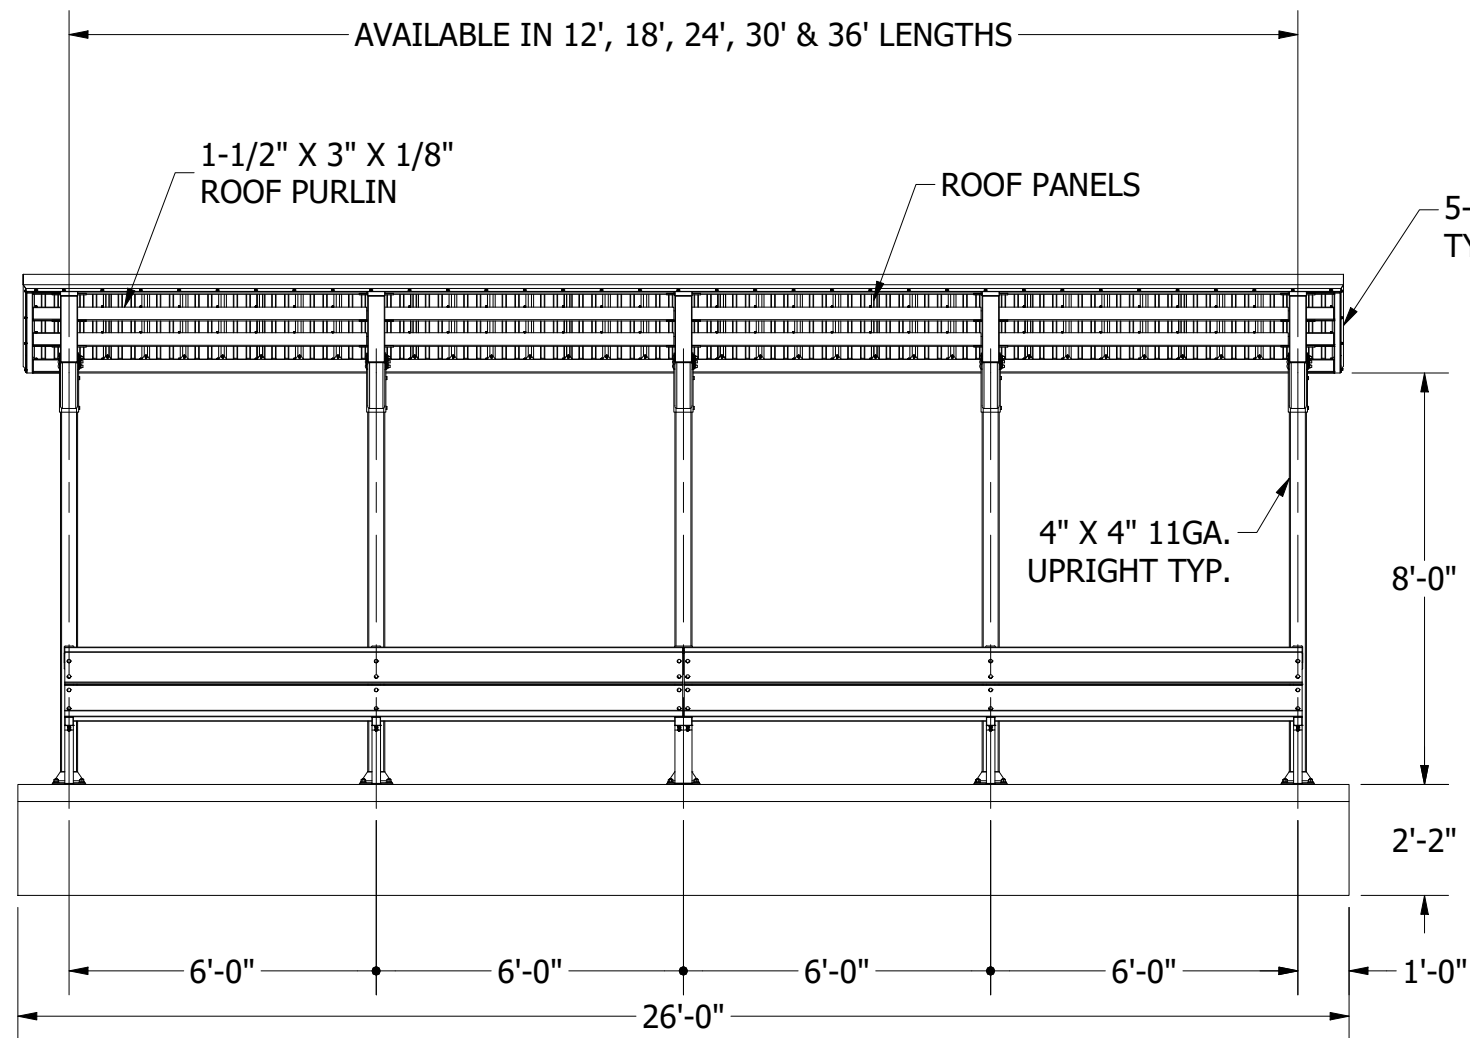

Cantilevered Dugout System

Sheet Size:	Author:	Rev:
B	D.Campbell	0
	Date:	
	12/9/2022	

File Path: c:\Users\dalton\Documents\Vault\Designs\Parts - Master\Generic - Baseball\Standard Dugout\Standard Dugout Cut Sheet.idw