



Corner Pier
30"x 6'-0" Pier
for all 8 5/8" Pipe

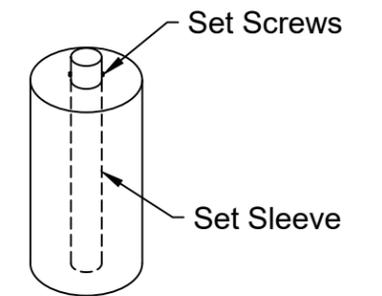

Center Pier
24"x 4'-0" Pier
for all 6 5/8" Pipe

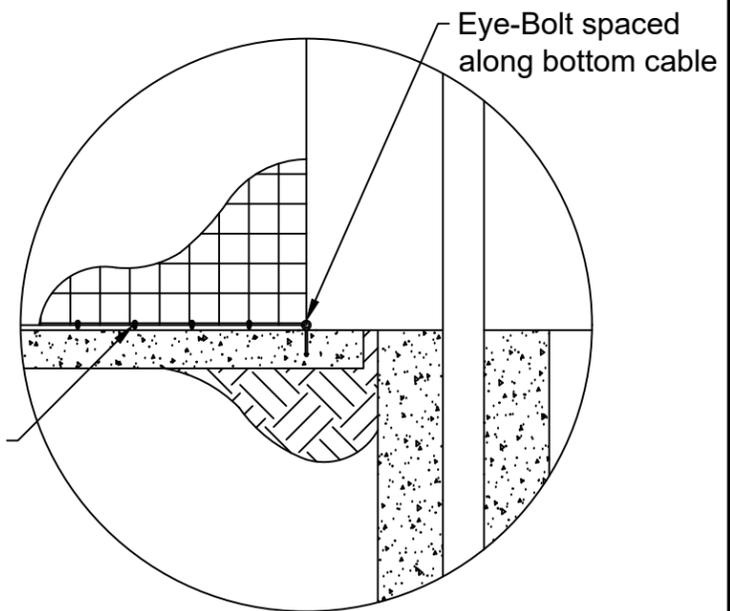

Snap-hooks spaced
along bottom cable

Eye-Bolt spaced
along bottom cable

Required Model #KKM-Triple 70ft

SCALE: 1/8"=1'-0"

DRAWN: John Buese	PROJECT NAME: -		
DATE: 4/15/2022	ADDRESS: -		
P.O. NUMBER: -	CONTRACTOR: -		
	ARCHITECT: -		
	SHEET SIZE: 11"x17"	DESCRIPTION: King Kong Magnum Batting Cage	
<small>QUALITY ATHLETIC EQUIPMENT 1650 AVENUE H - ST. LOUIS, MO 63125 www.aajcofgy.com (800) 537-1259 SINCE 1946</small>	PROJECT NO: TBD	SHEET -	
PATH: Z:\Cutsheets\Baseball\King Kong Magnum - ALL.dwg			REV 0